




FRONT ELEVATION


EXTERIOR FRONT ELEVATION - PHASE TWO

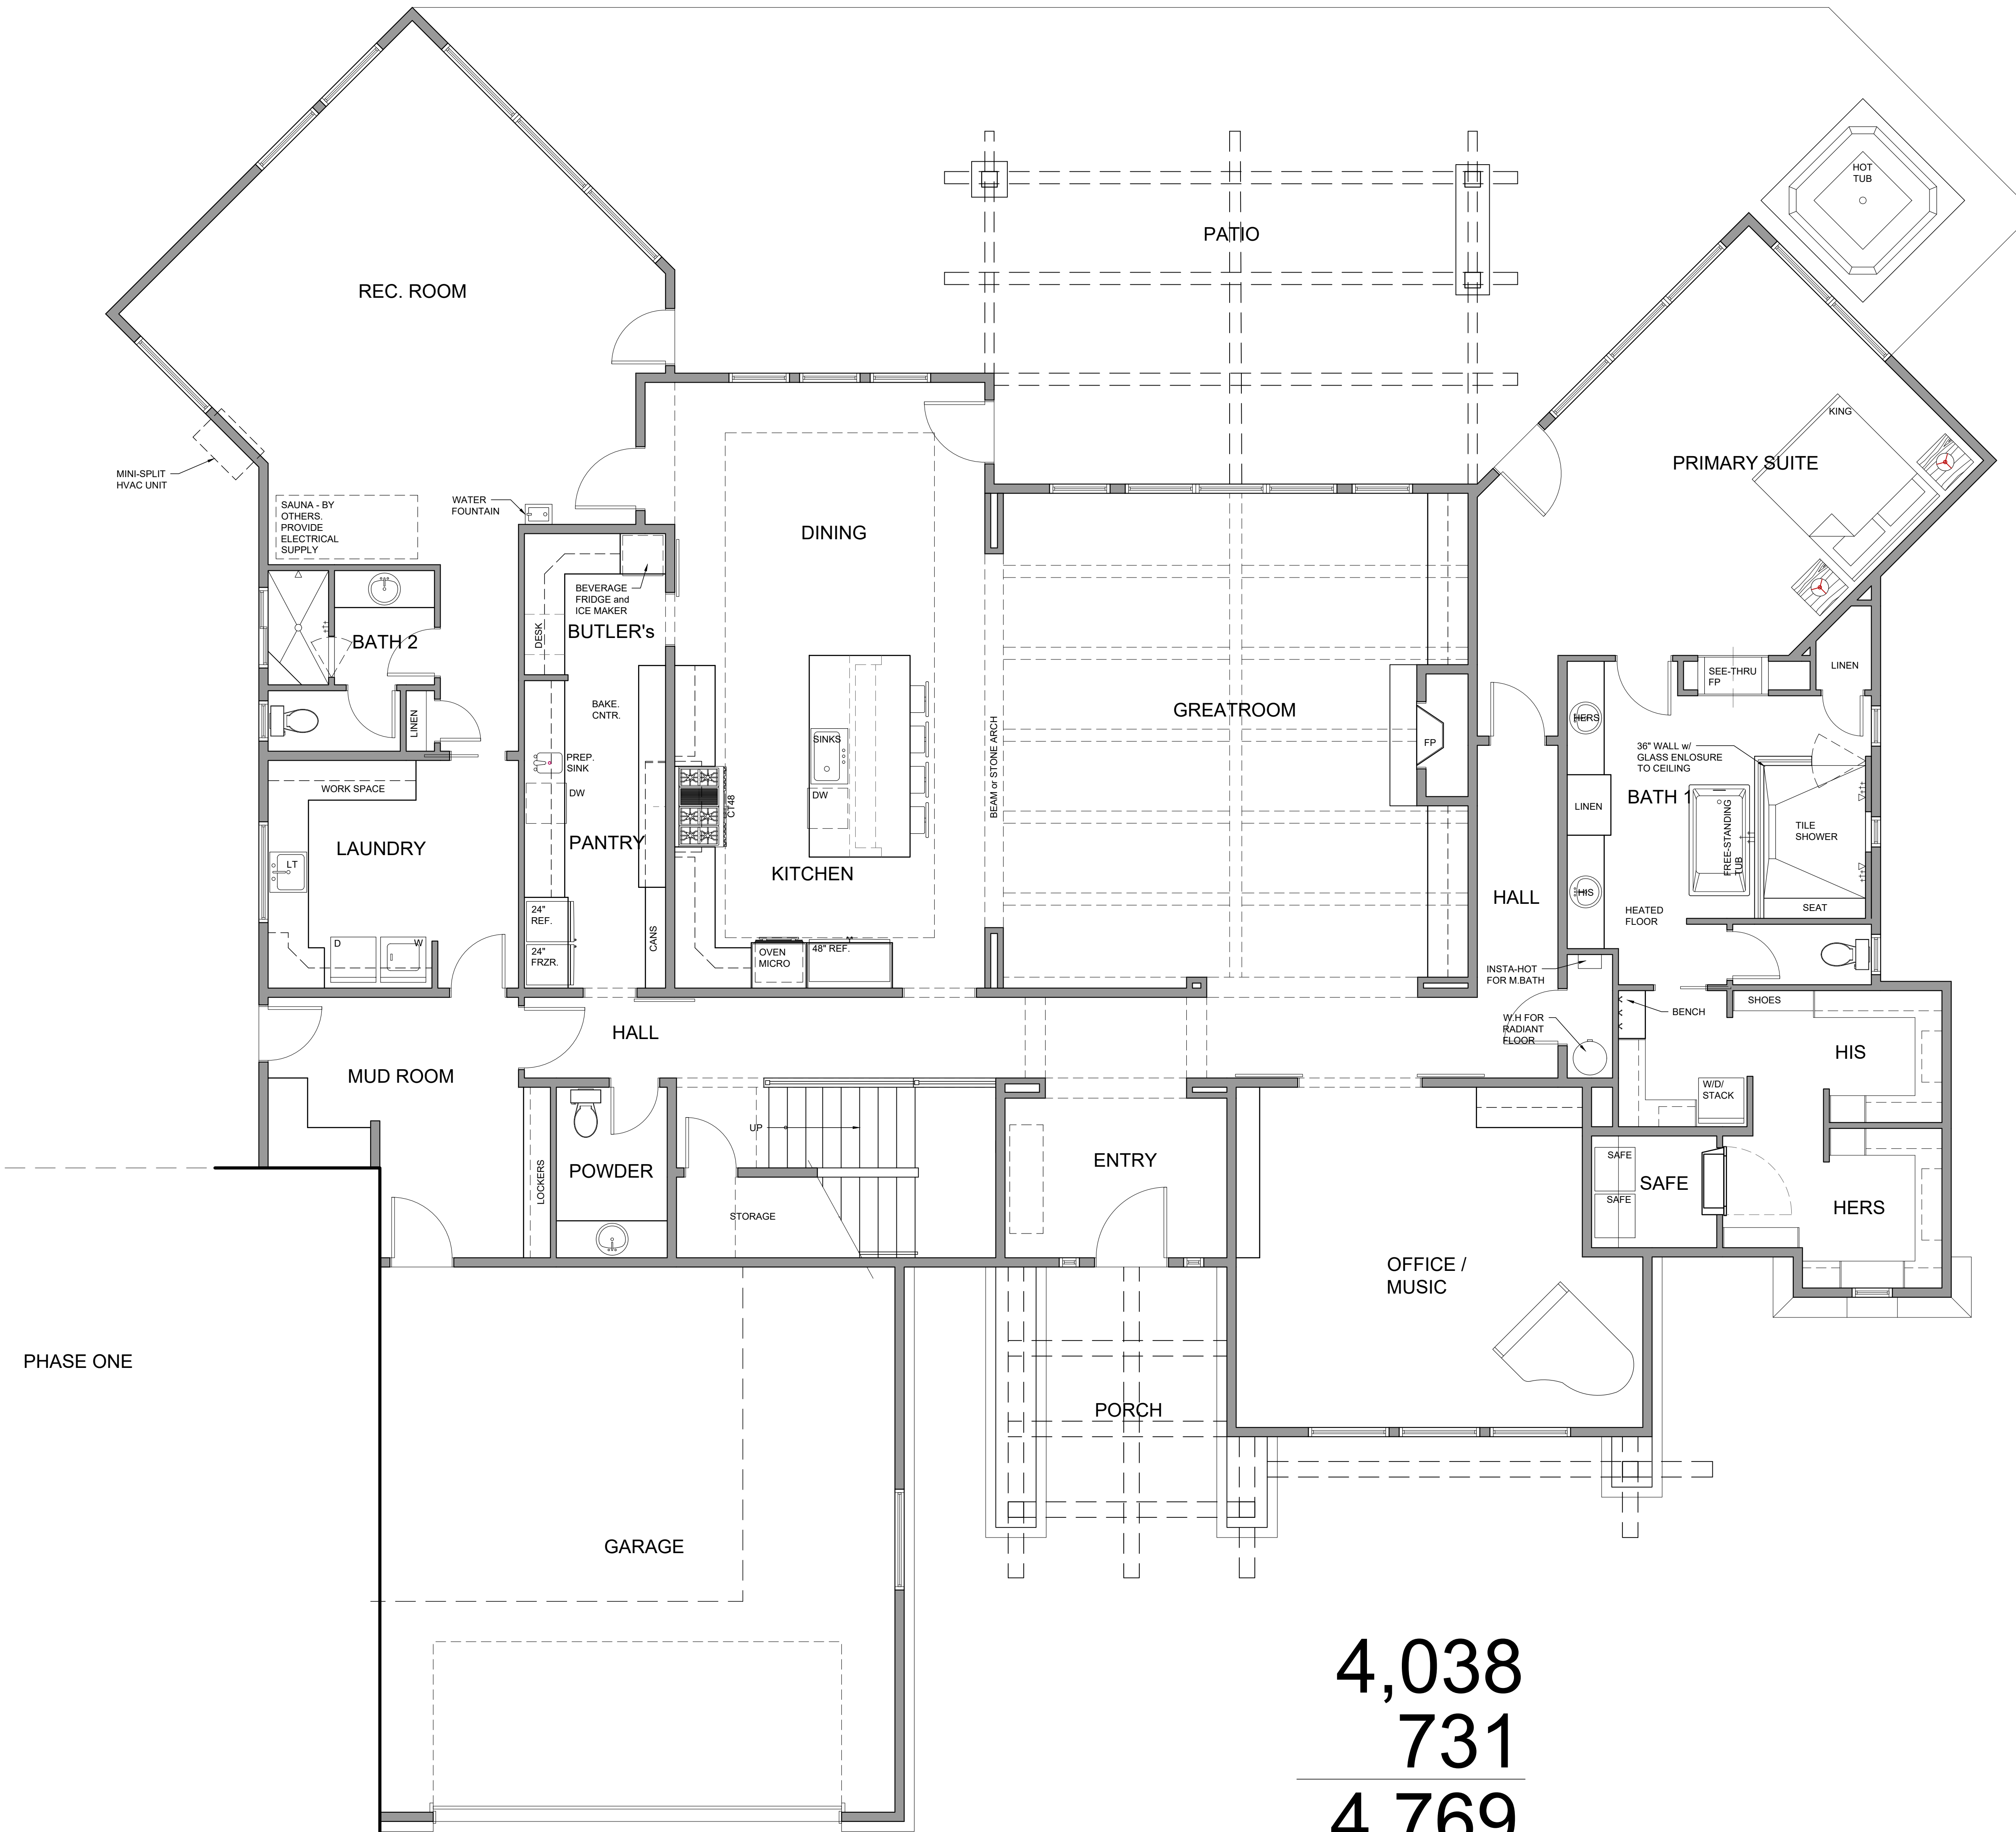

PHASE ONE

4,038
 731
 4,769

FLOOR PLAN - MAIN LEVEL

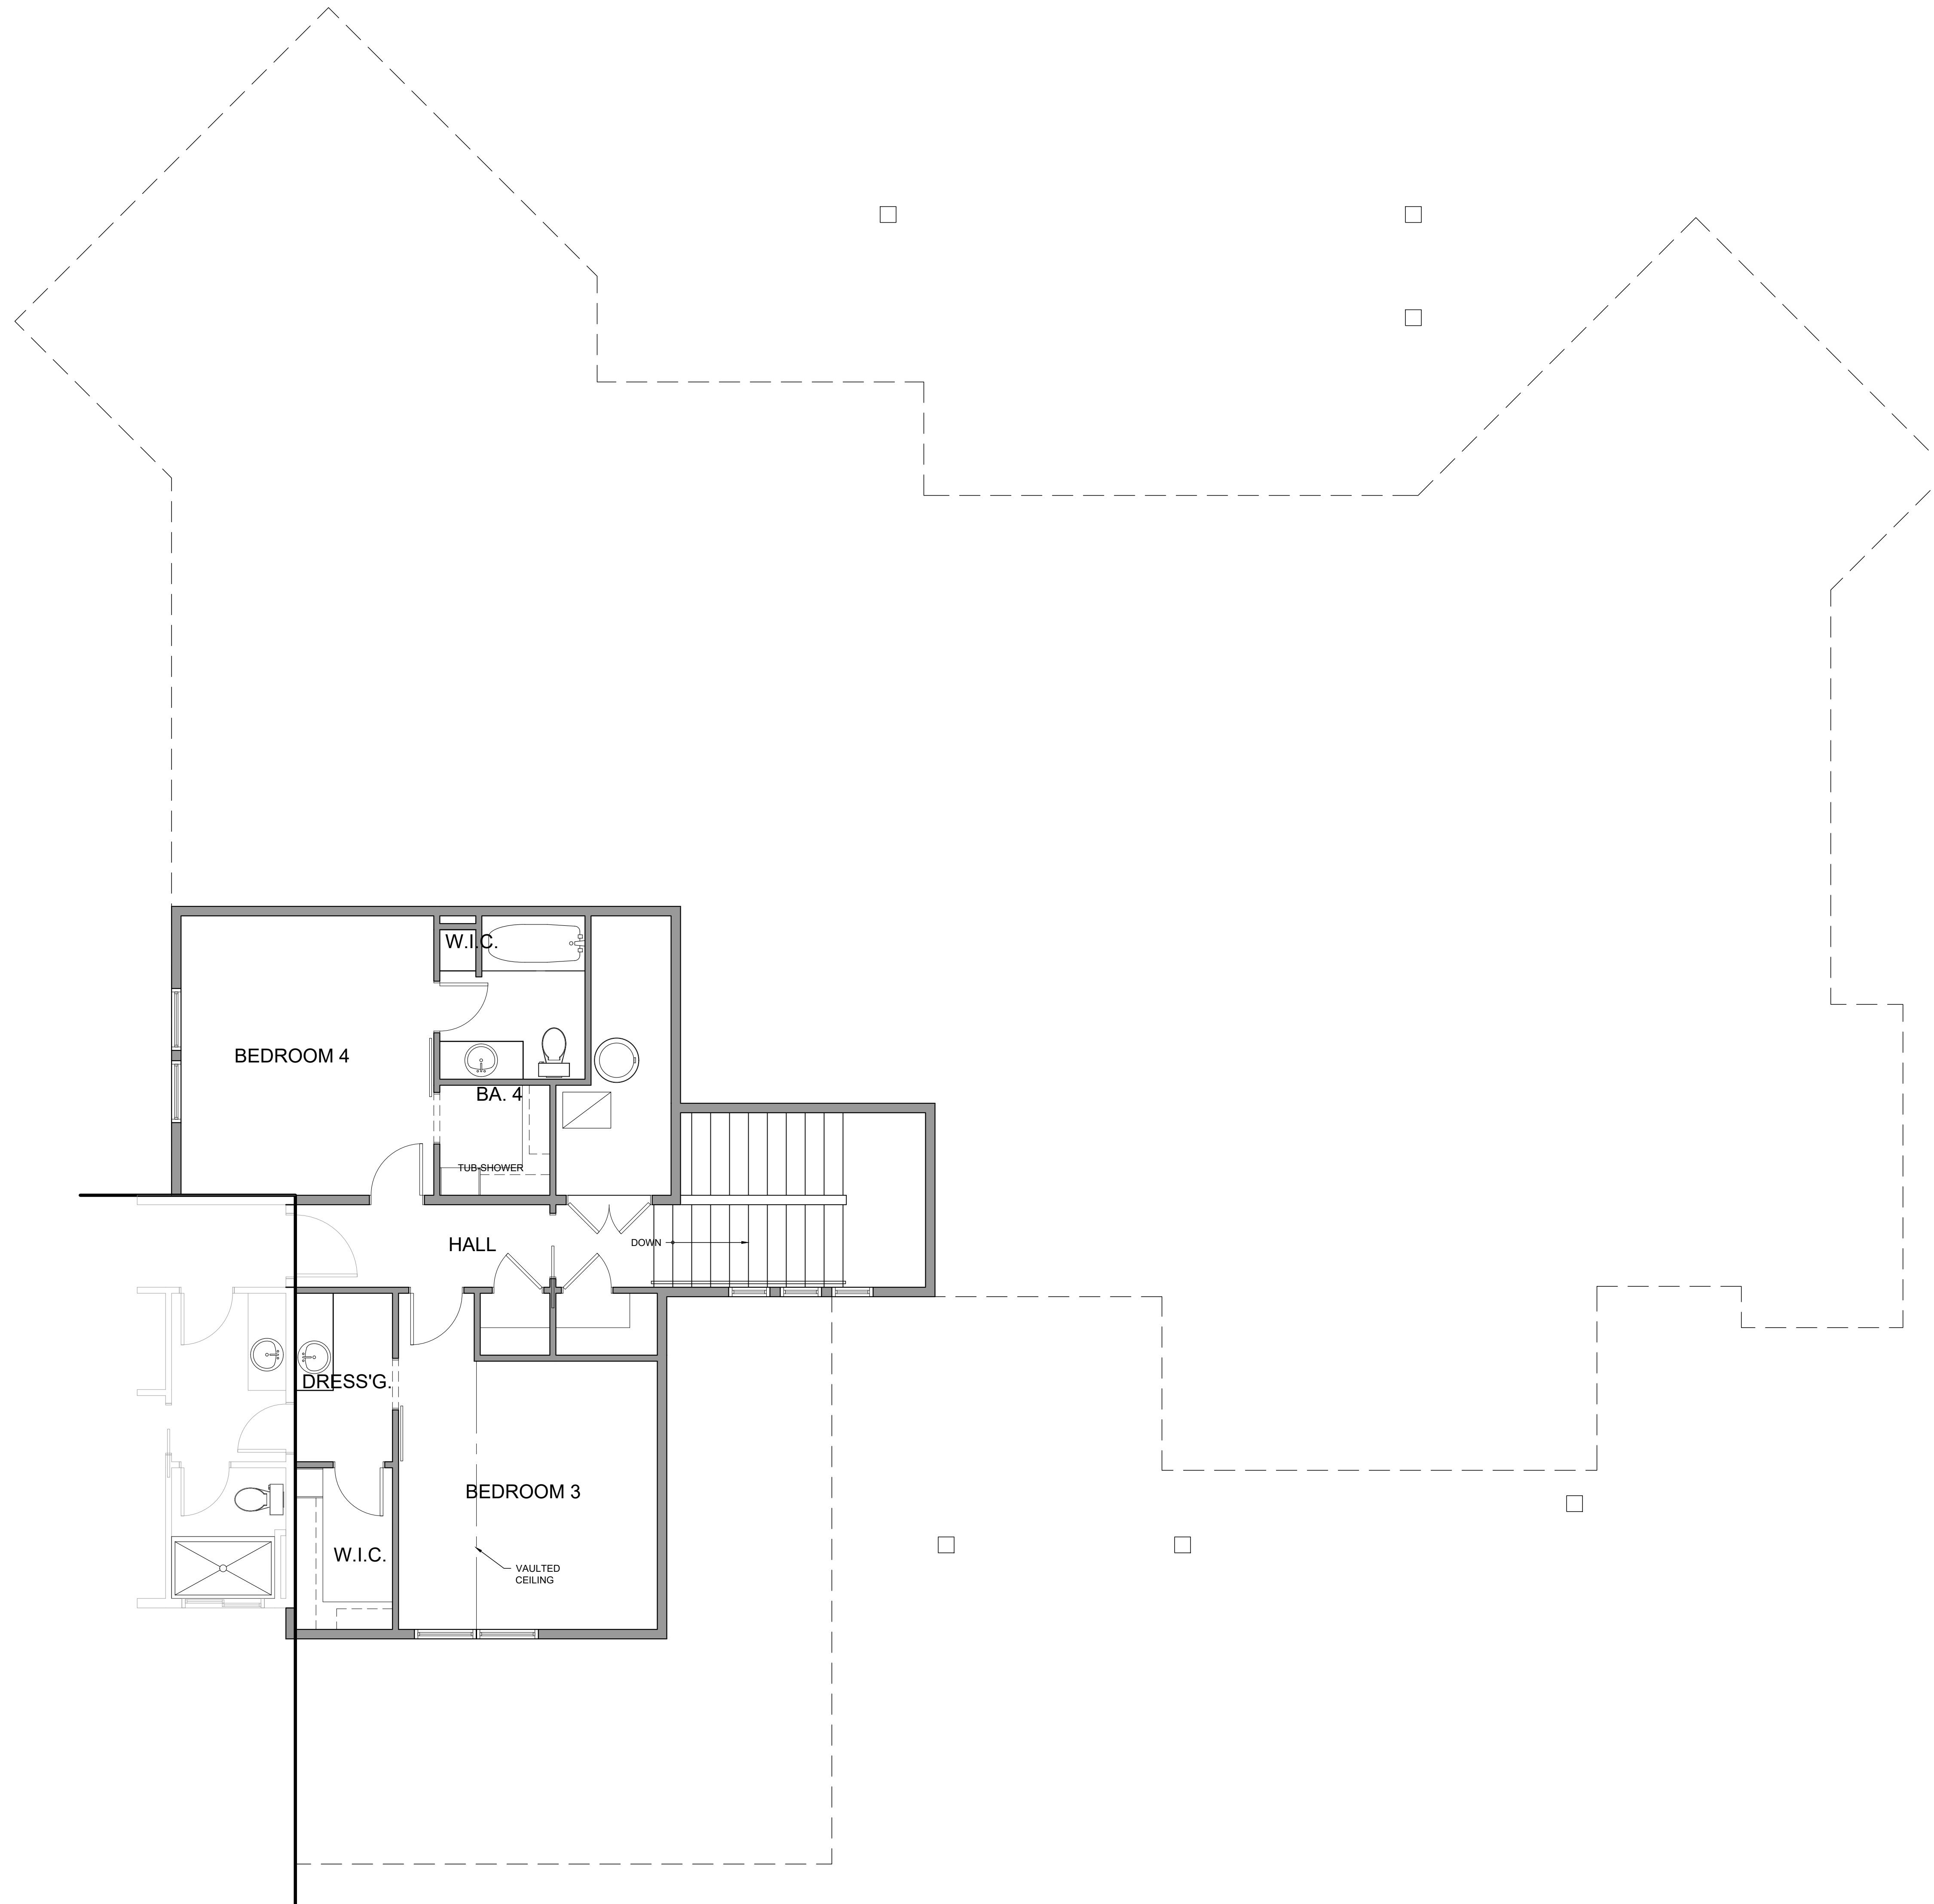

FLOOR PLAN - UPPER LEVEL